


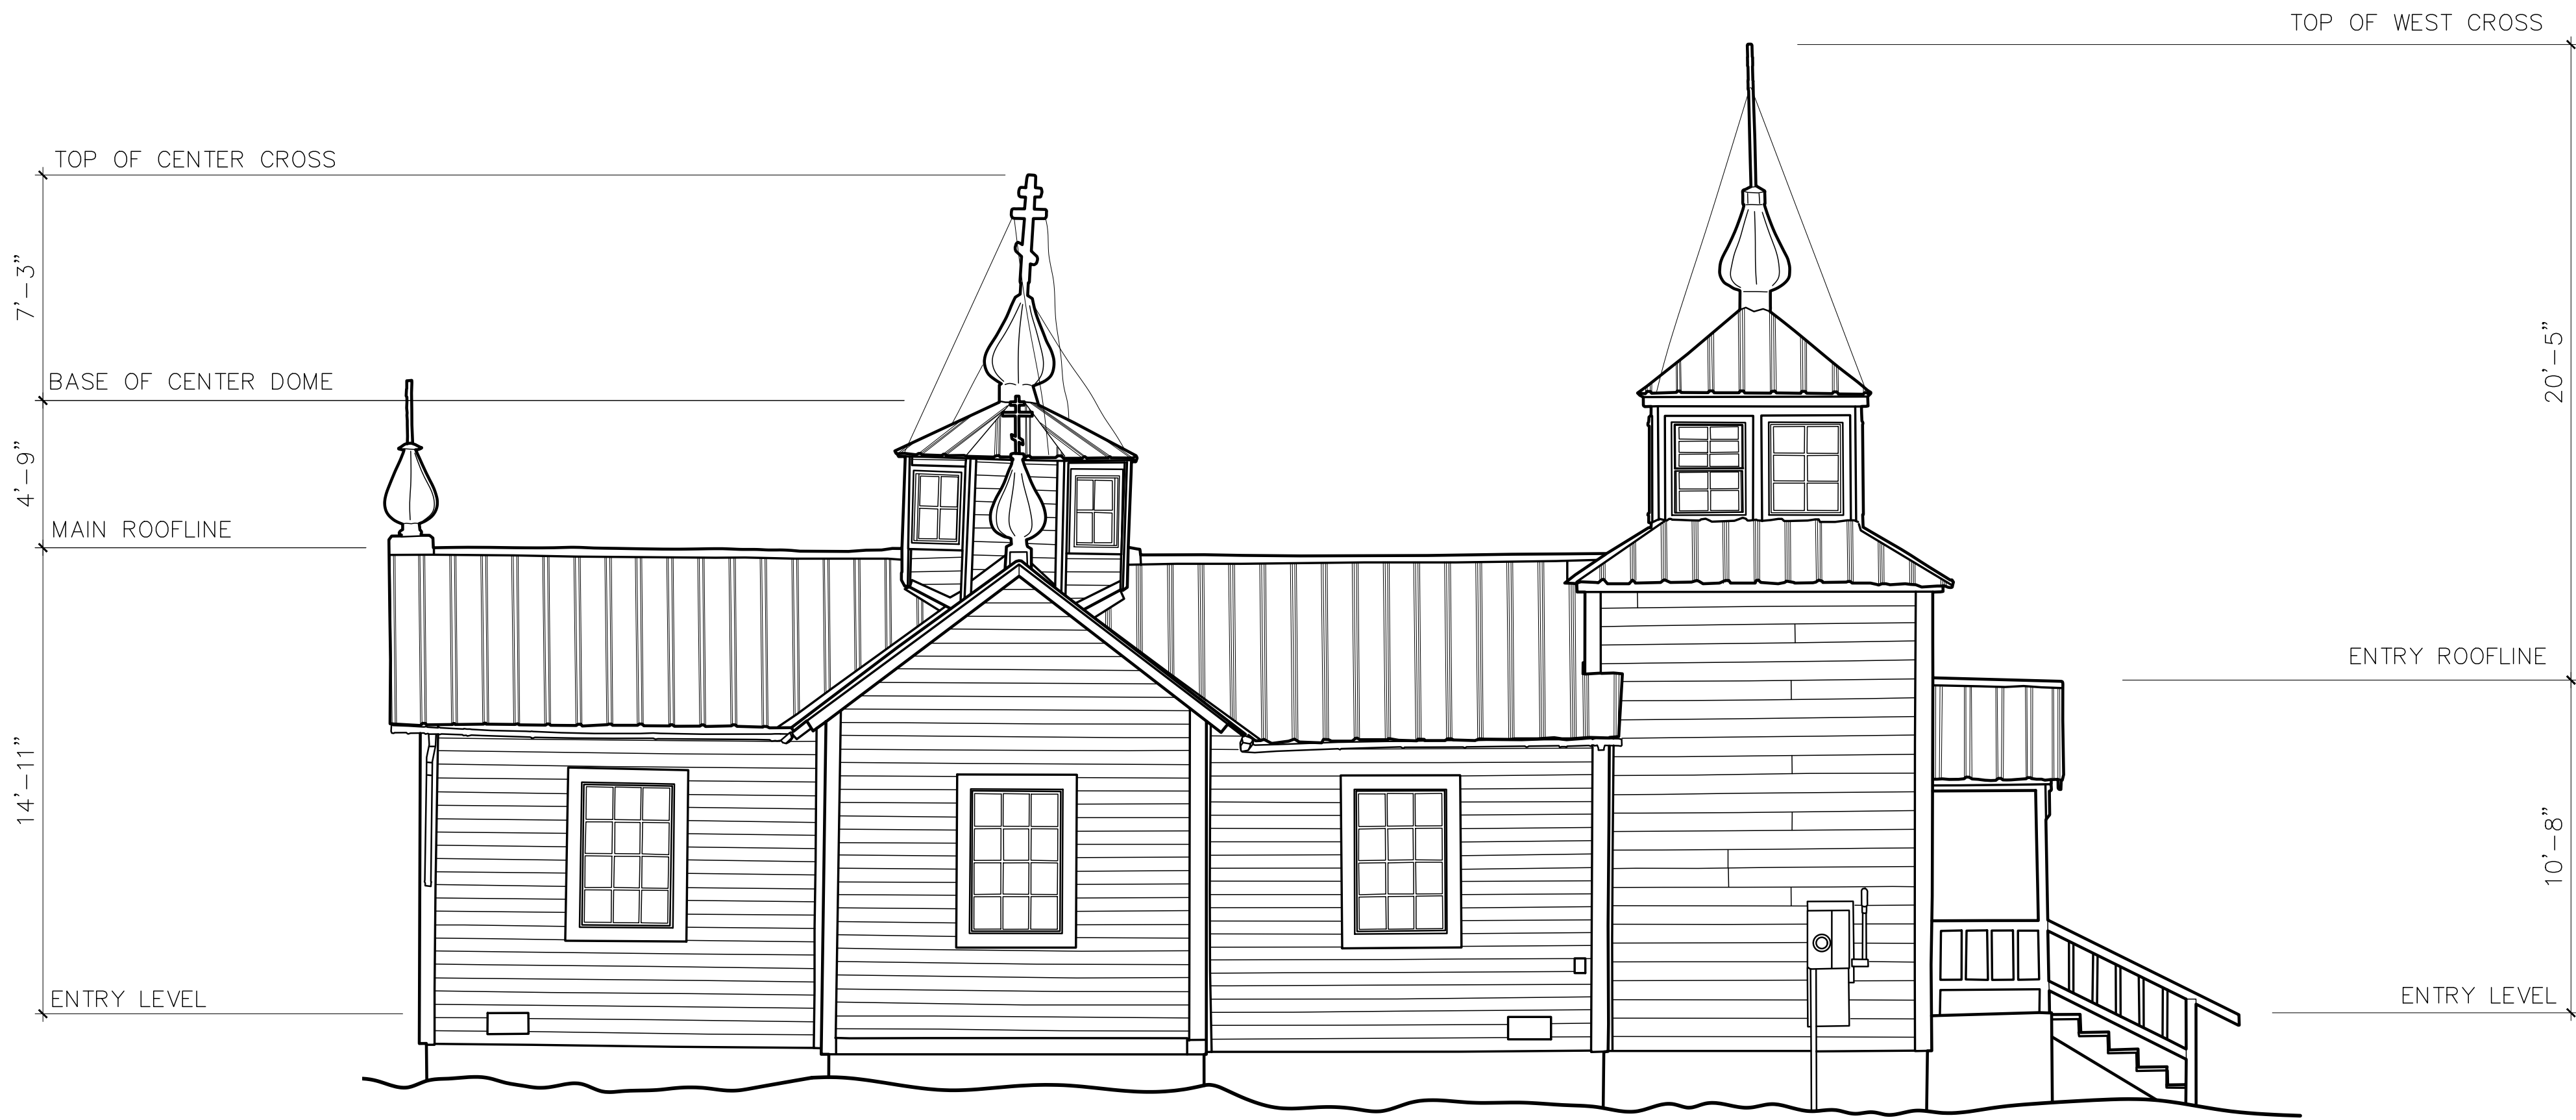


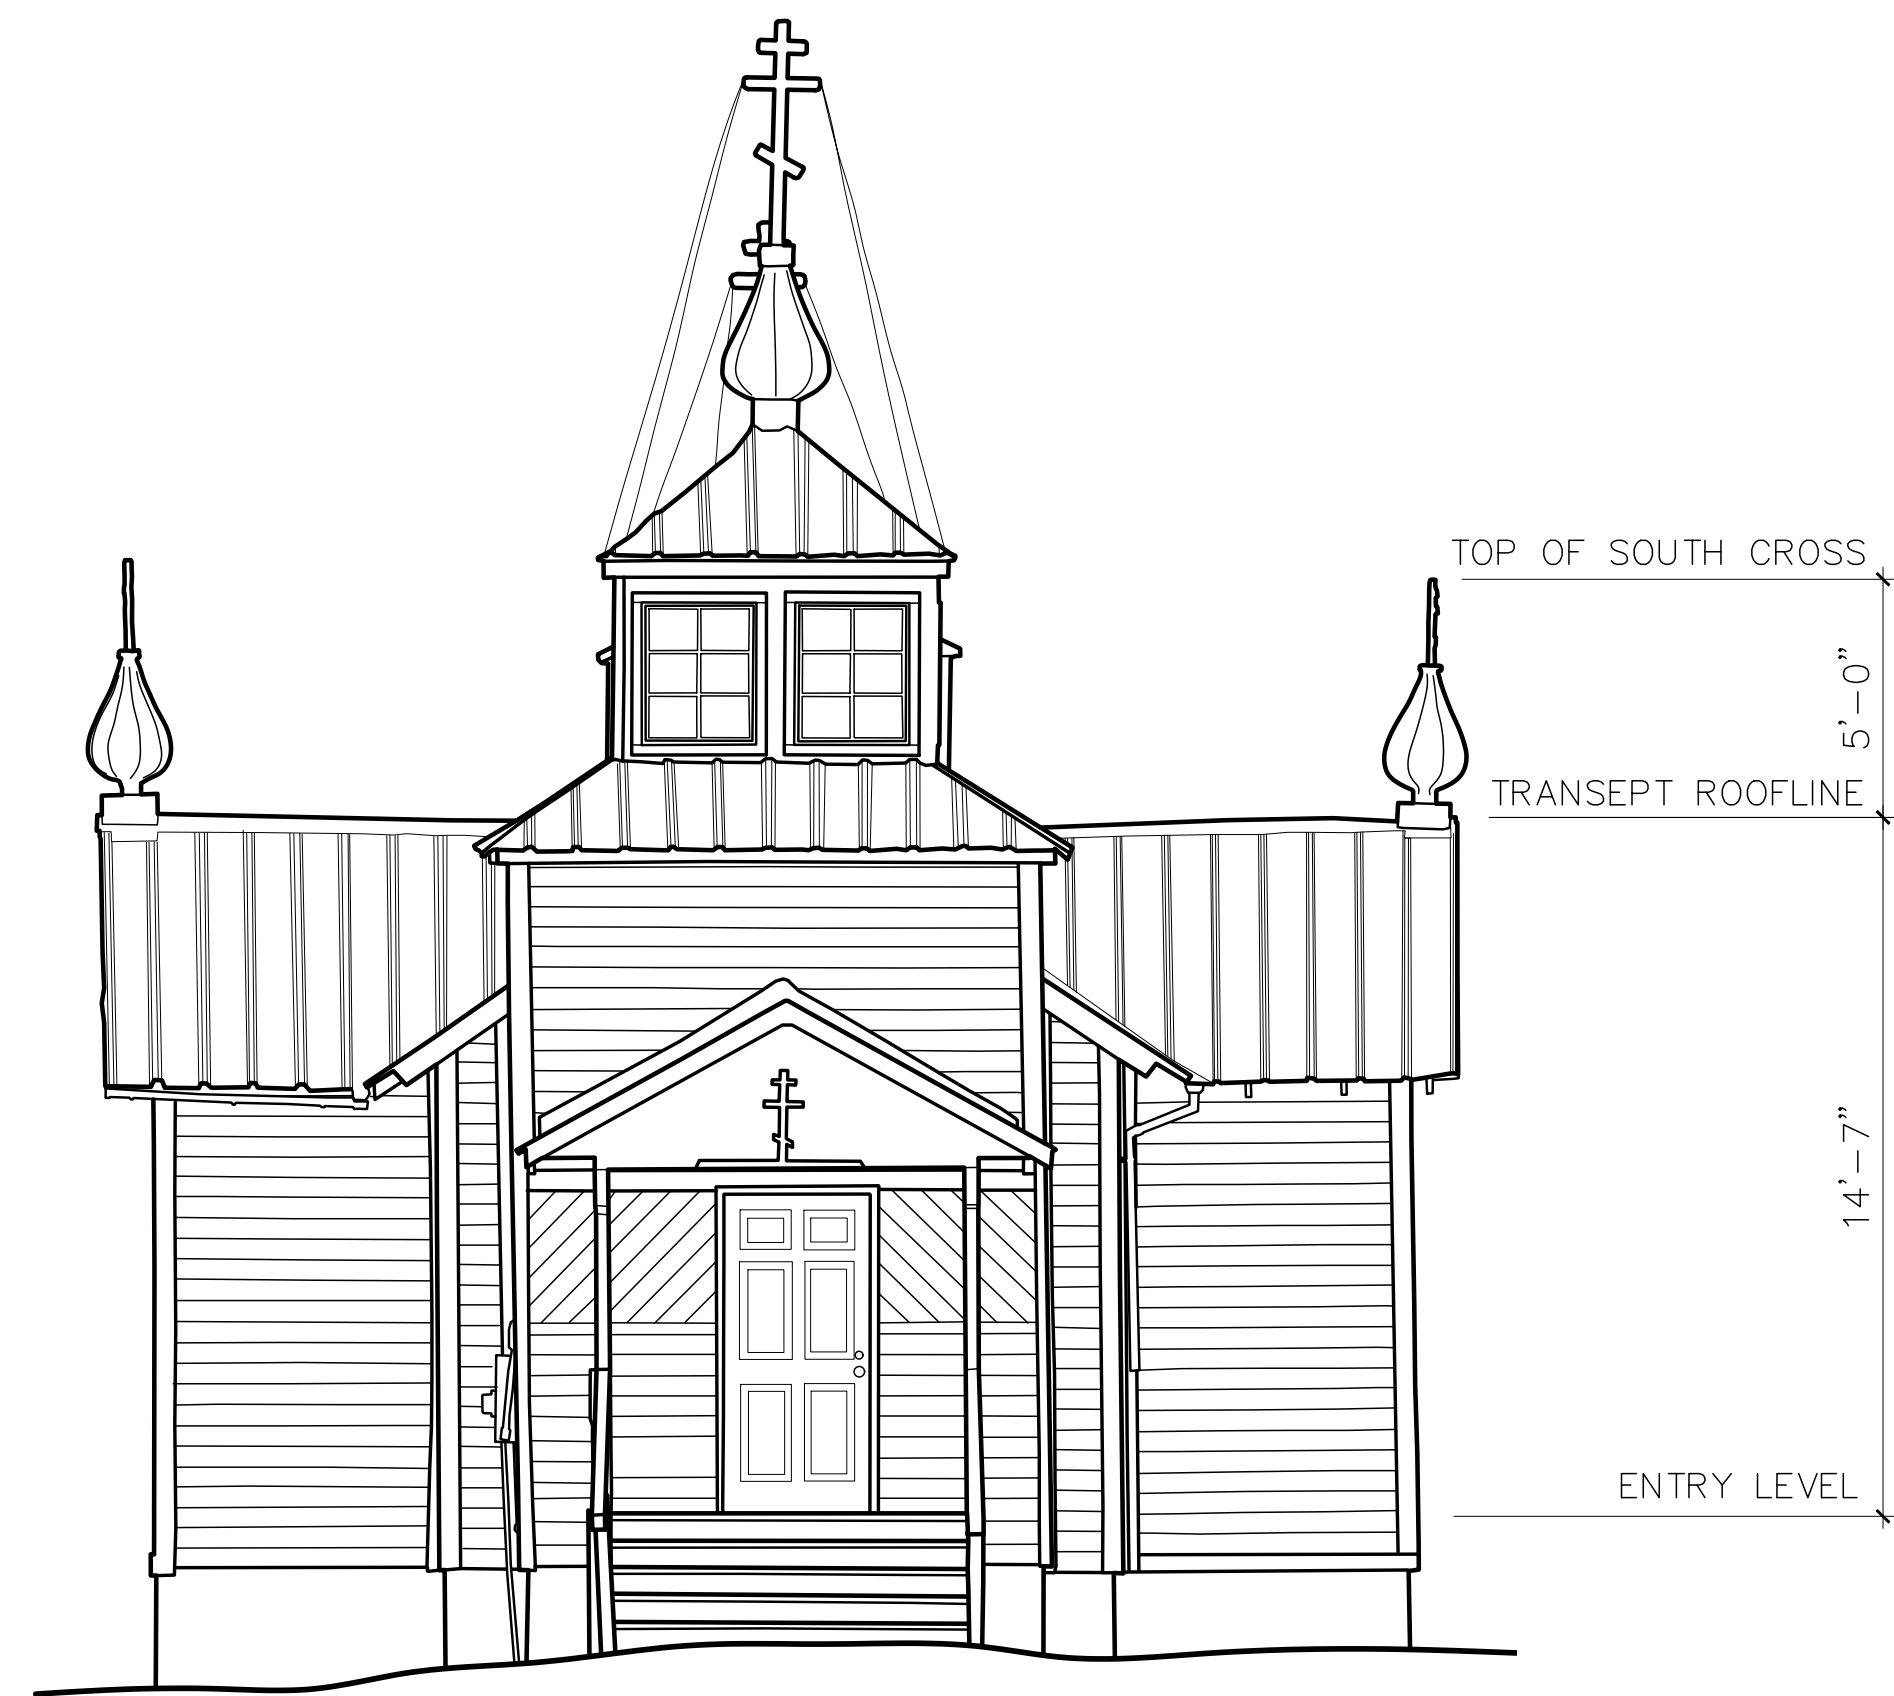

NORTH ELEVATION
1/4" = 1'

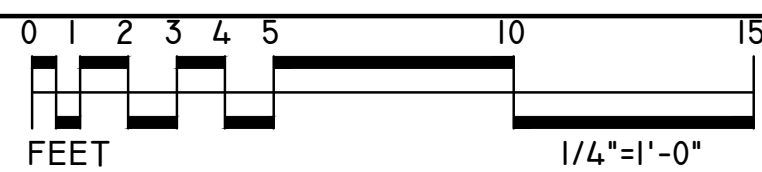

WEST ELEVATION
1/4" = 1'

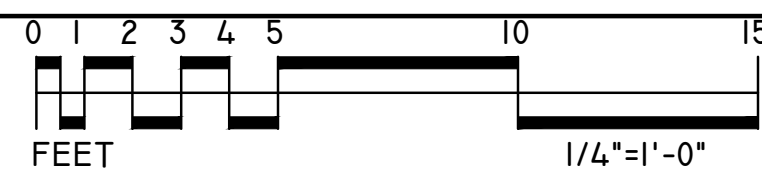

DELINEATED BY: MATT KELLY

HOLY TRANSFIGURATION OF OUR LORD
RECORDING PROJECT
NATIONAL PARK SERVICE
UNITED STATES DEPARTMENT OF THE INTERIOR

NINILCHIK

HOLY TRANSFIGURATION OF OUR LORD RUSSIAN ORTHODOX CHURCH
66305 ORTHODOX AVE
KENAI PENINSULA BOROUGH

ALASKA

SHEET
3 OF 6

HISTORIC AMERICAN
BUILDINGS SURVEY

AK-93

LIBRARY OF CONGRESS
INDEX NUMBER

IF REPRODUCED, PLEASE CREDIT THE HISTORIC AMERICAN BUILDINGS SURVEY, NATIONAL PARK SERVICE, NAME OF DELINEATOR, DATE OF DRAWING